
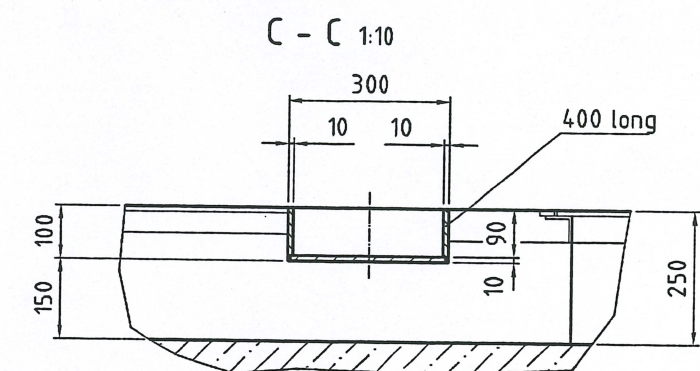
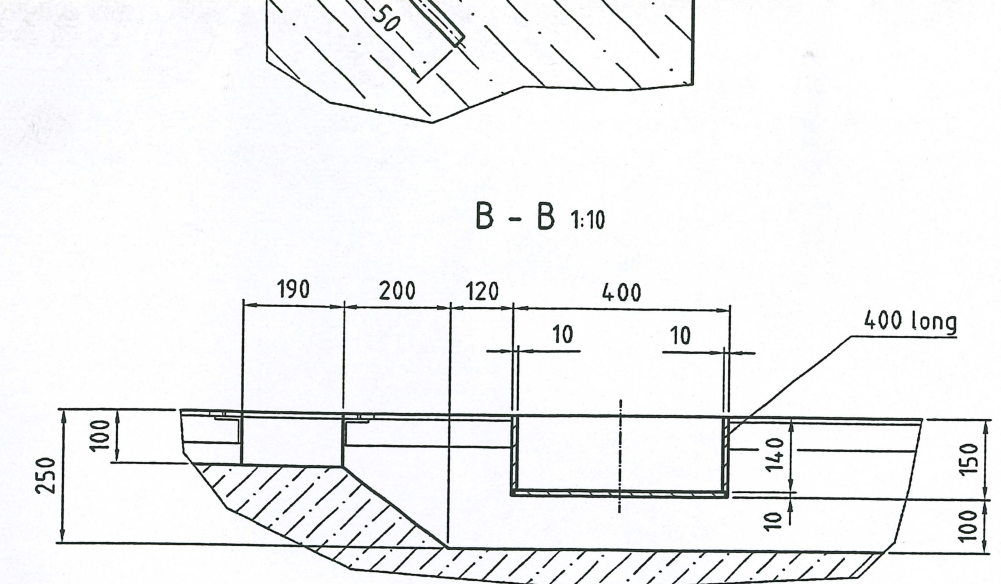


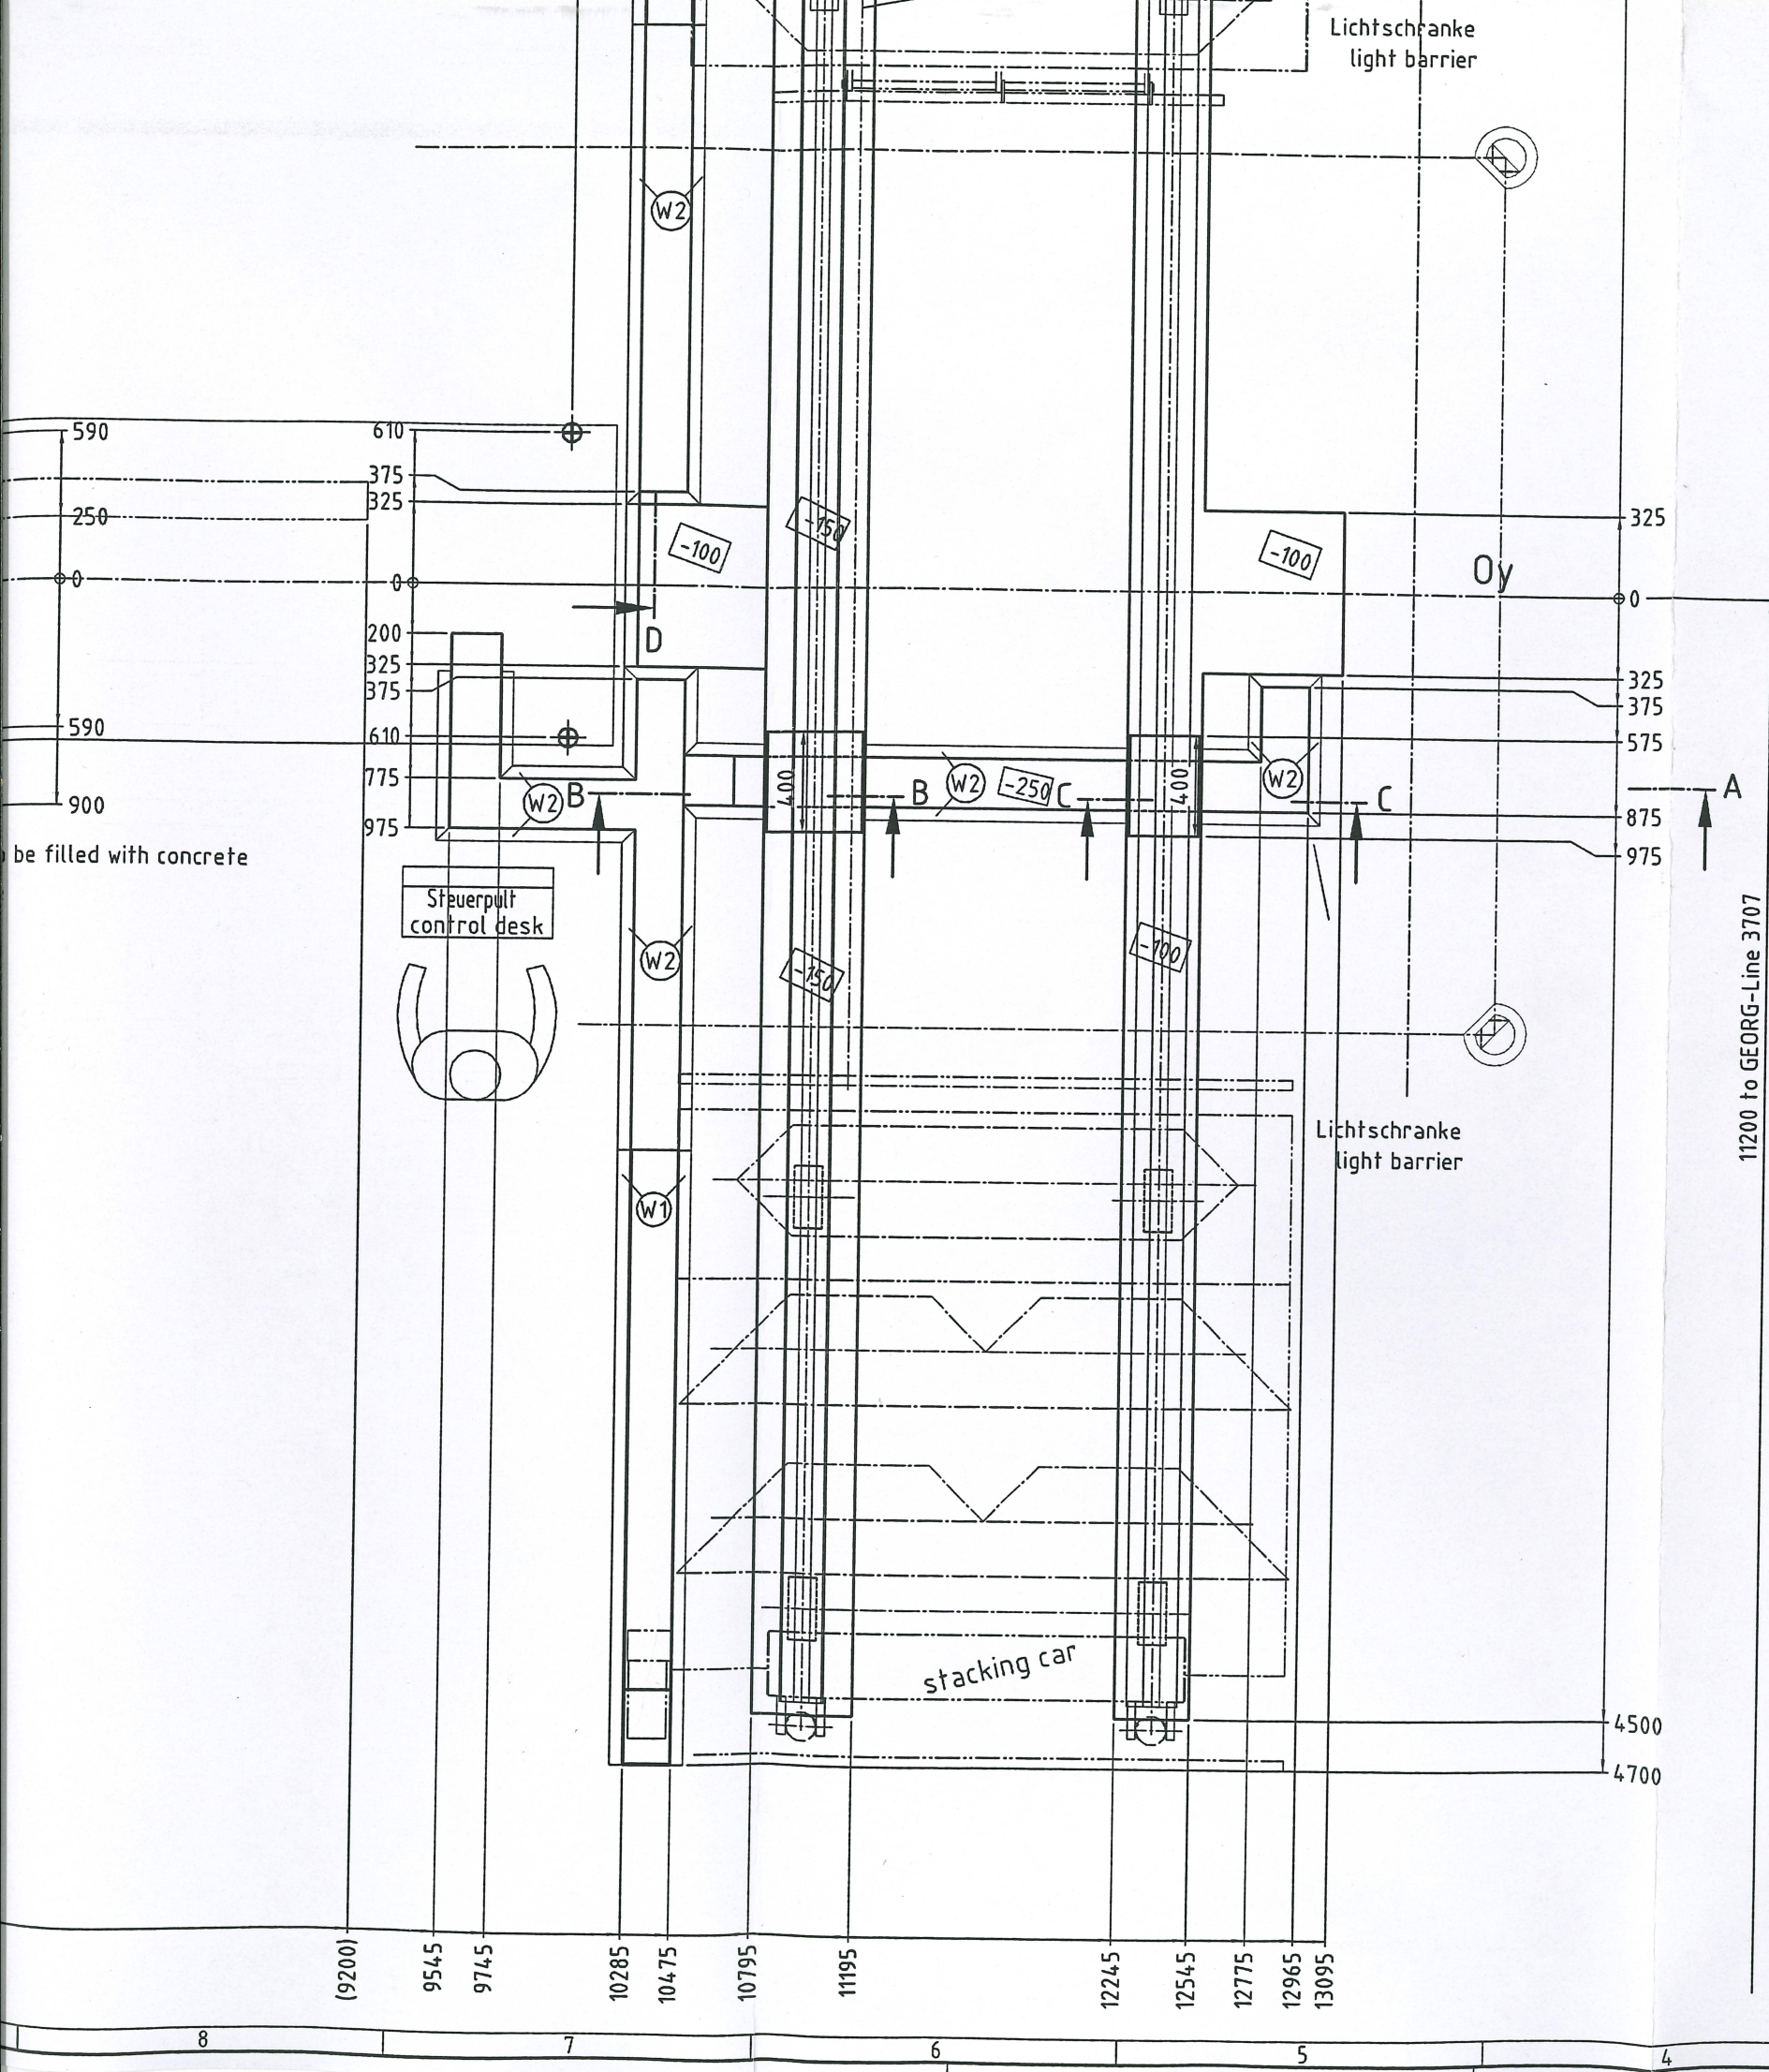

Die Fundamente sind auf gewachsenen Grund zu führen.
 Die Maße $\pm$ beziehen sich auf Fluroberkante.
 Die ausgerichteten Maschinen sind zu untergießen.
 Zement-Guß [nach dem Ausrichten der Maschine gegossen].
 Die Tiefe der Fundamente richtet sich nach der Bodenbeschaffenheit.
 Verankerungsteile siehe Stückliste Nr.:.....[Lieferung: GEORG]
 Kanalabdeckungen, Randleisten, Geländer, Schrottbehälter und Steigeisen
 gehören nicht zum Lieferumfang der Firma GEORG.

Foundation are to be provided upto solid ground.
 Dimensions $\pm$ refer to floor level.
 Aligned machines are to be grouted.
 Concrete-cast [after machines have been aligned]
 Foundation depths depend on soil conditions.
 Anchoring parts see part list No.:..... [supplier: GEORG]
 Cable covers and edge bordering are not part of the
 GEORG scope of supply.

Kunde / customer: IMEFY / Spain
 Kom: 4162-2-05

Stand / dated: 2005-10-10
~~Stand / dated: 2005-09-06~~
~~Stand / dated: 2005-09-05~~
~~Stand / dated: 2005-06-17~~
~~Stand / dated: 2005-05-23~~
~~Stand / dated: 2005-05-06~~

HEINRICH GEORG GMBH		Datum	Name	Maßst. scale	Identnummer: drawing-no.	
MASCHINENFABRIK		Gez. 06.05.2005	C. Münker	1:20	K - 0 - 021654	
D - 57223 KREUZTAL		Gepr.		Art.-Nr.	Format size	Sheet of
		Benennung designation		Fundamentplan TBA/ME/EL 400x2000-PBT		
				Foundation layout		

A - A

Abwickelhaspel mit 2 Coils
Decoiler with 2 coils
60 kN


Vorschubaggregat
Feed unit

Stanzaggregat
Punching unit
85 kN

Scherenaggregat
Shearing unit

Auslauftransportband
run out conveyor
2 kN

ca. 15500

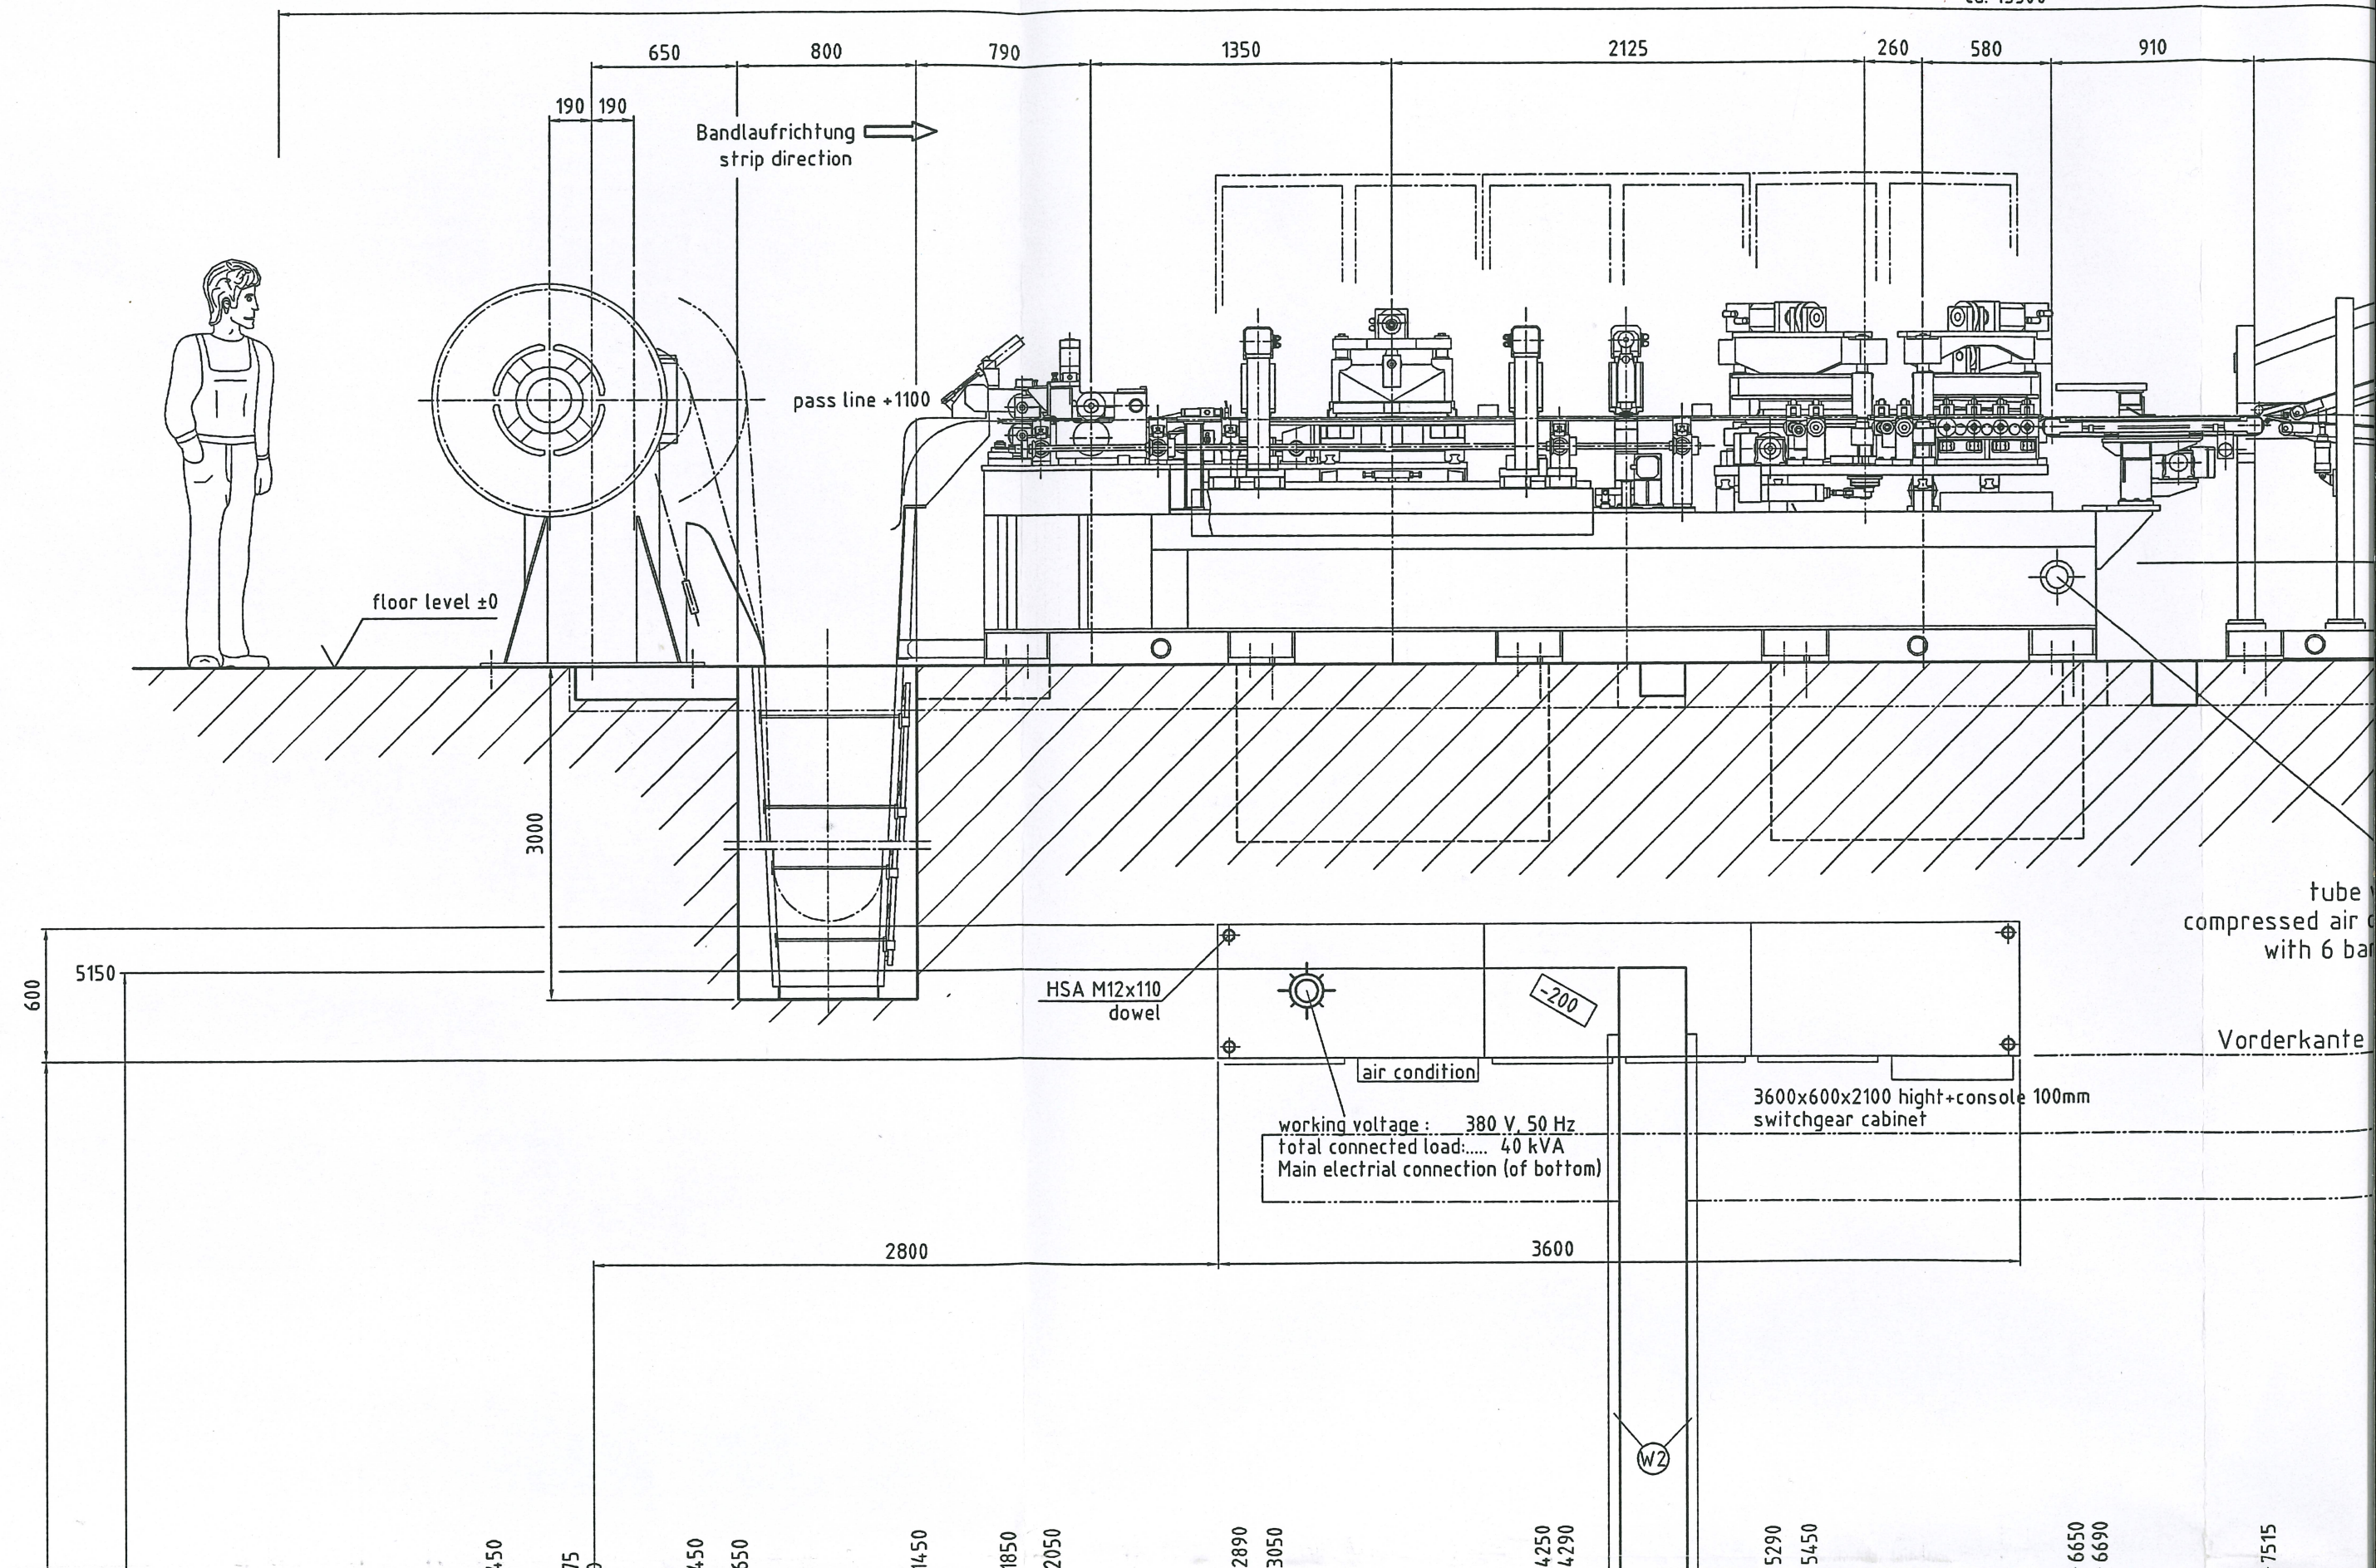

Umlenkvorrichtung


diverting unit

25 kN


Stapelwagen

stacking car

incl. max. load 150 kN

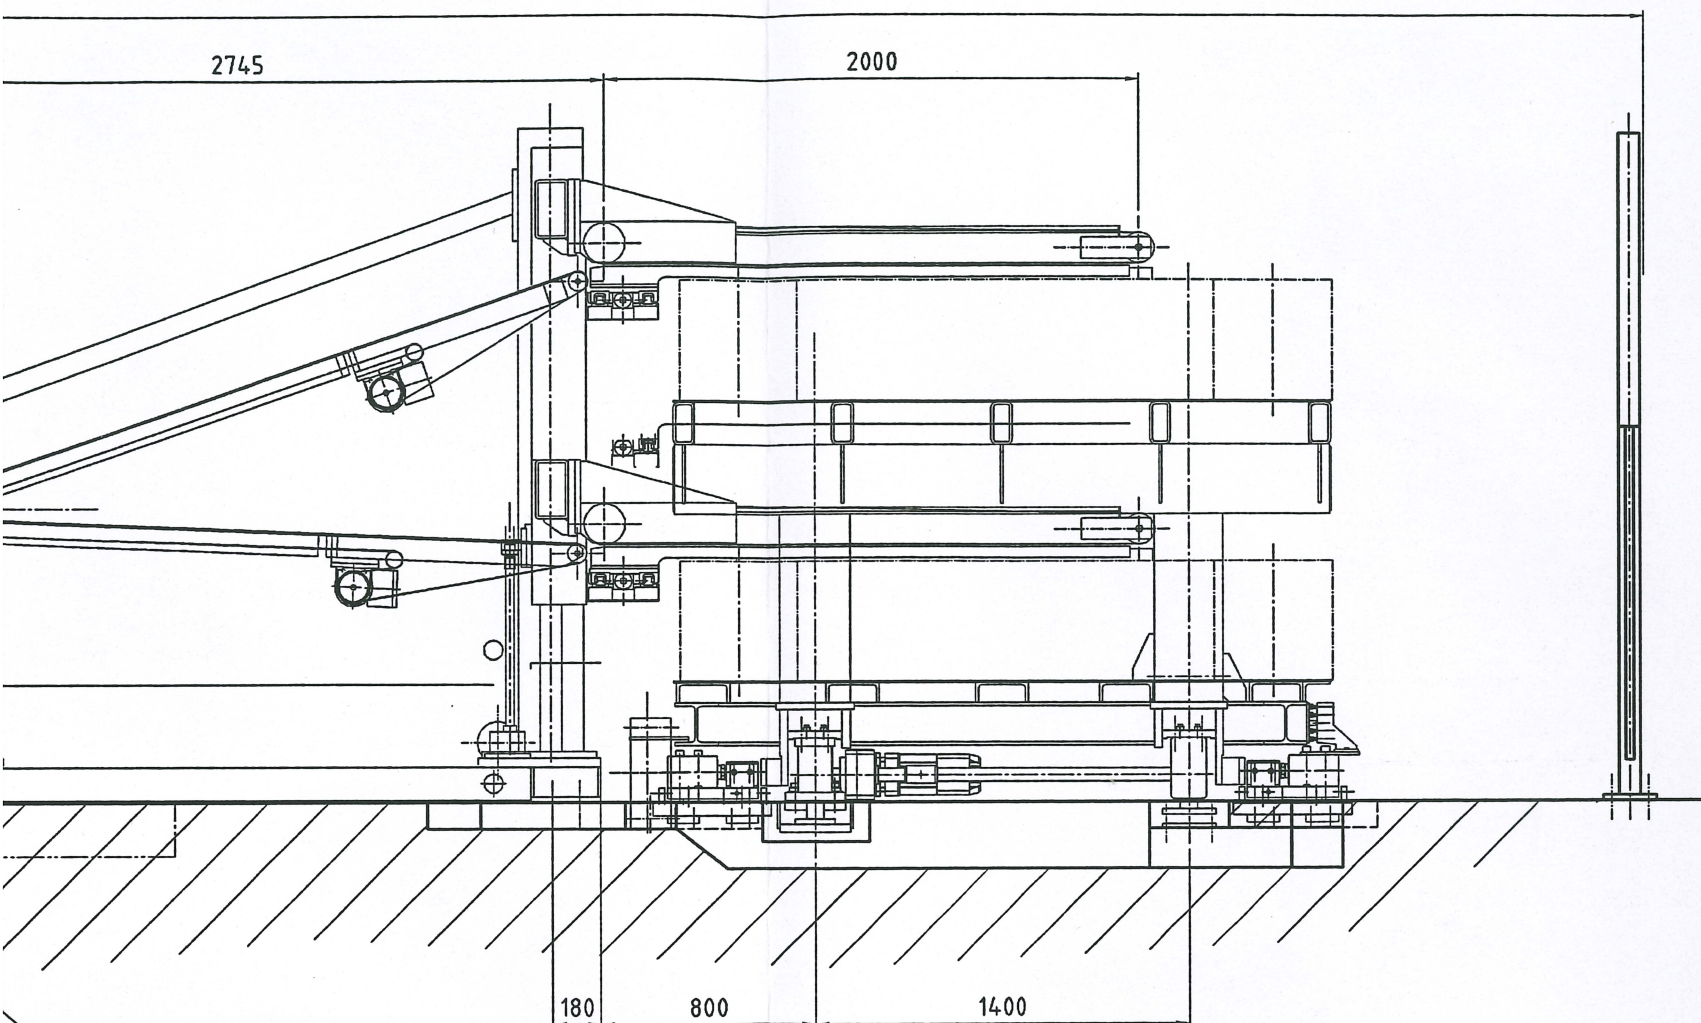


Pneumatik connection:
with connecting thread 1"
consumption ca. 600 l/min
in operating overpressure

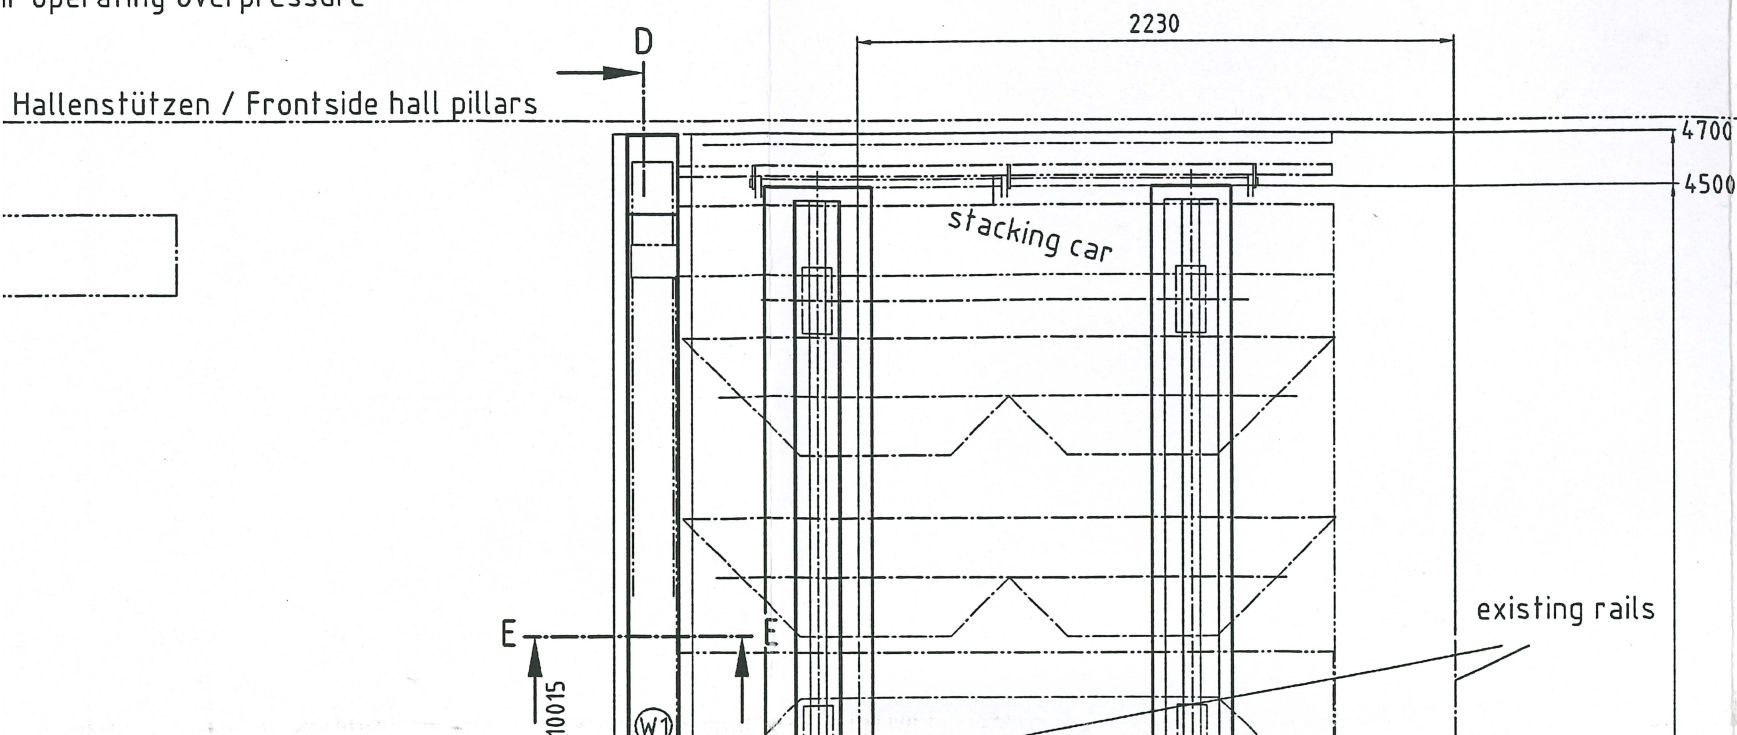

Steinschraube DIN 529 1:10

stone bolt according to DIN 529

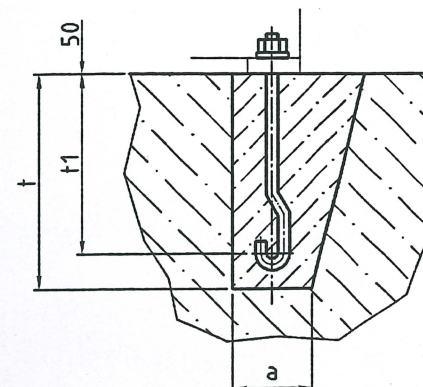


SYMBOL

t1	t	a	SYMBOL
200	270	100	M16

Verbundanker 1:5

adhesive anchor

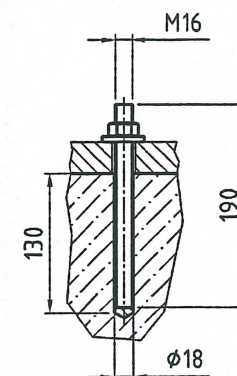


SYMBOL

W1

Grubeneinfassung 1:2

edge bordering

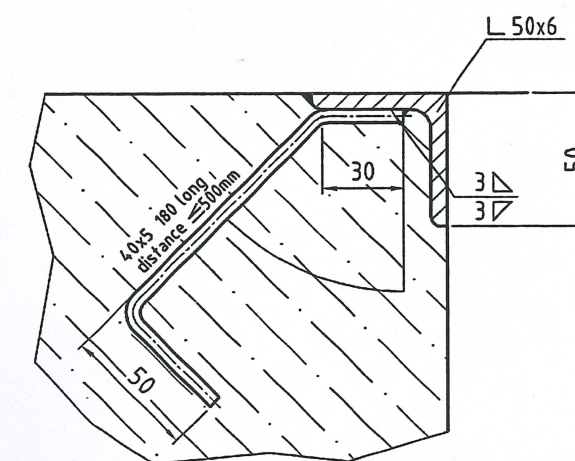

W2

Kanalabdeckung 1:2

channel cover

